



NOTES  
This drawing contains the following files:


This drawing to be viewed in conjunction with:  
FD-MZA-ED-01-DR-A-0111 Proposed Level 1 GA Plan  
FD-MZA-ED-02-DR-A-0111 Proposed Level 2 GA Plan  
FD-MZA-ED-RF-DR-A-0111 Proposed GA Roof Plan

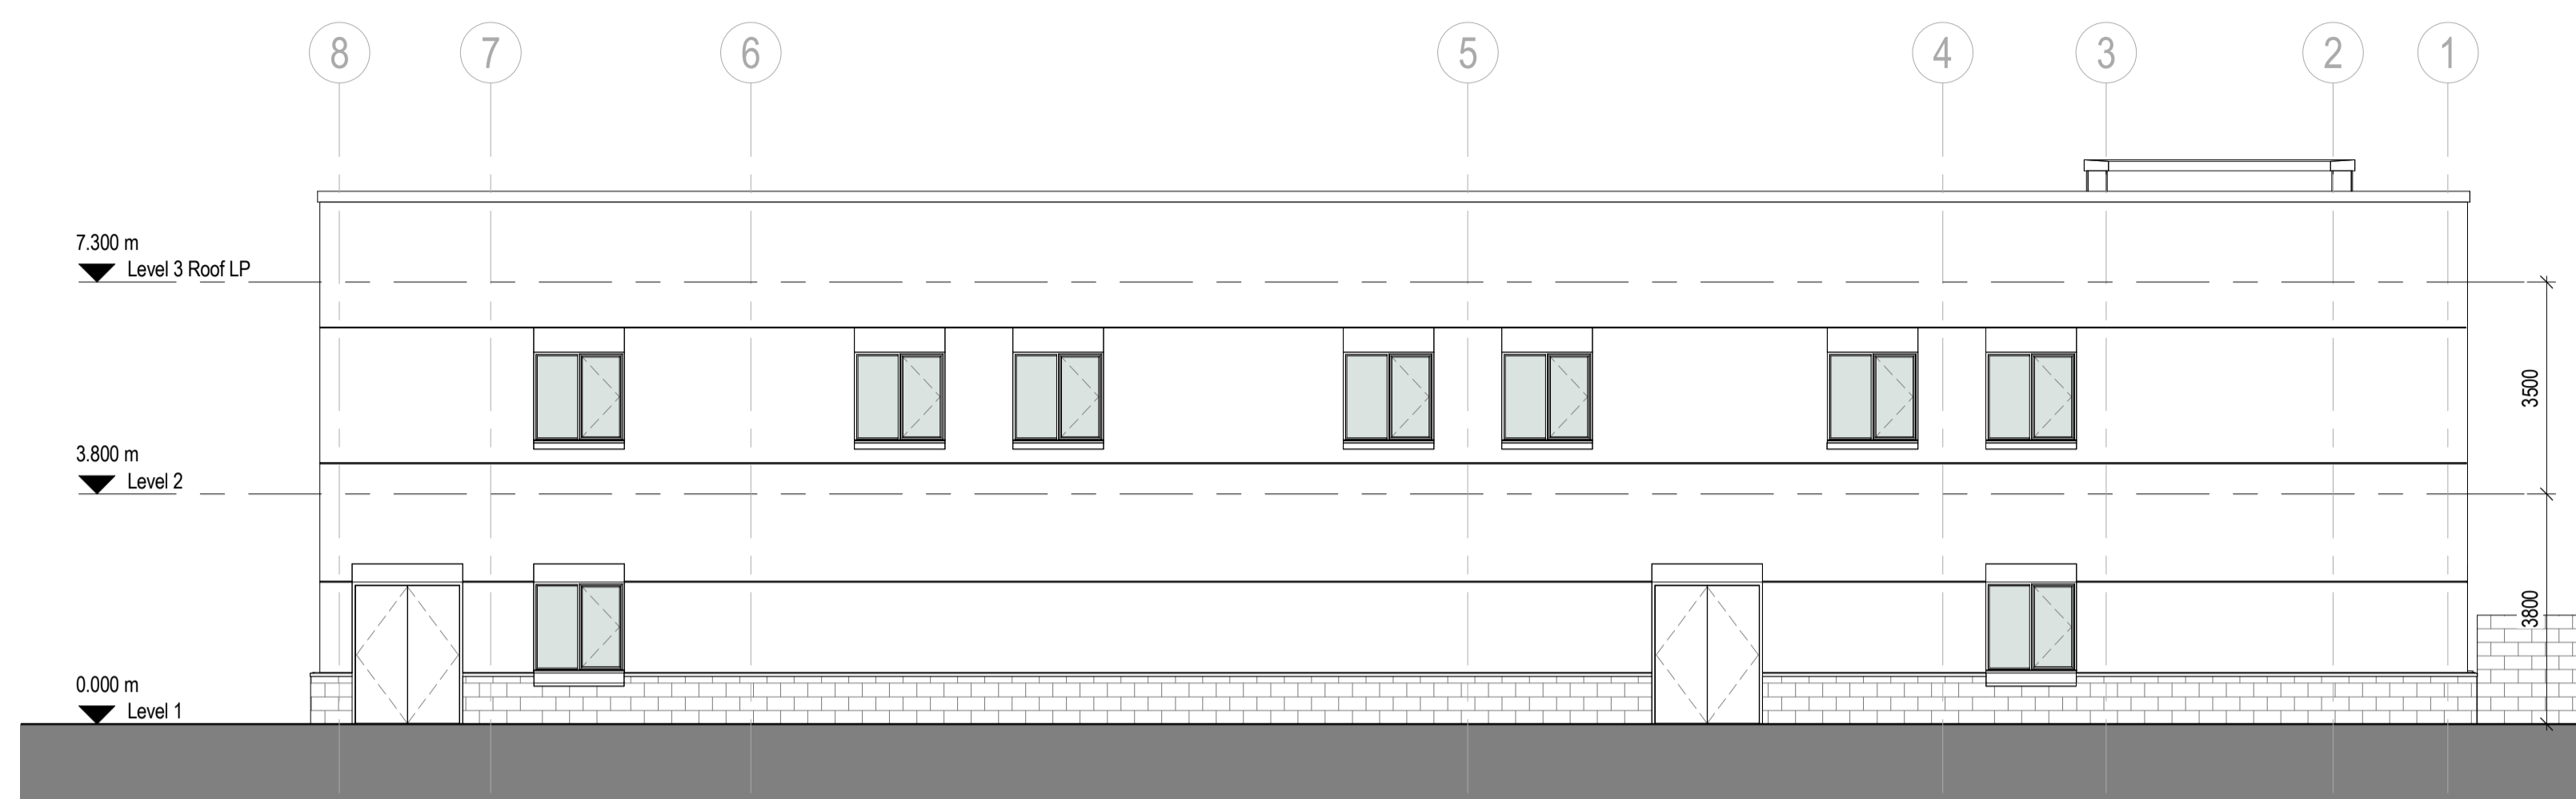


North Elevation

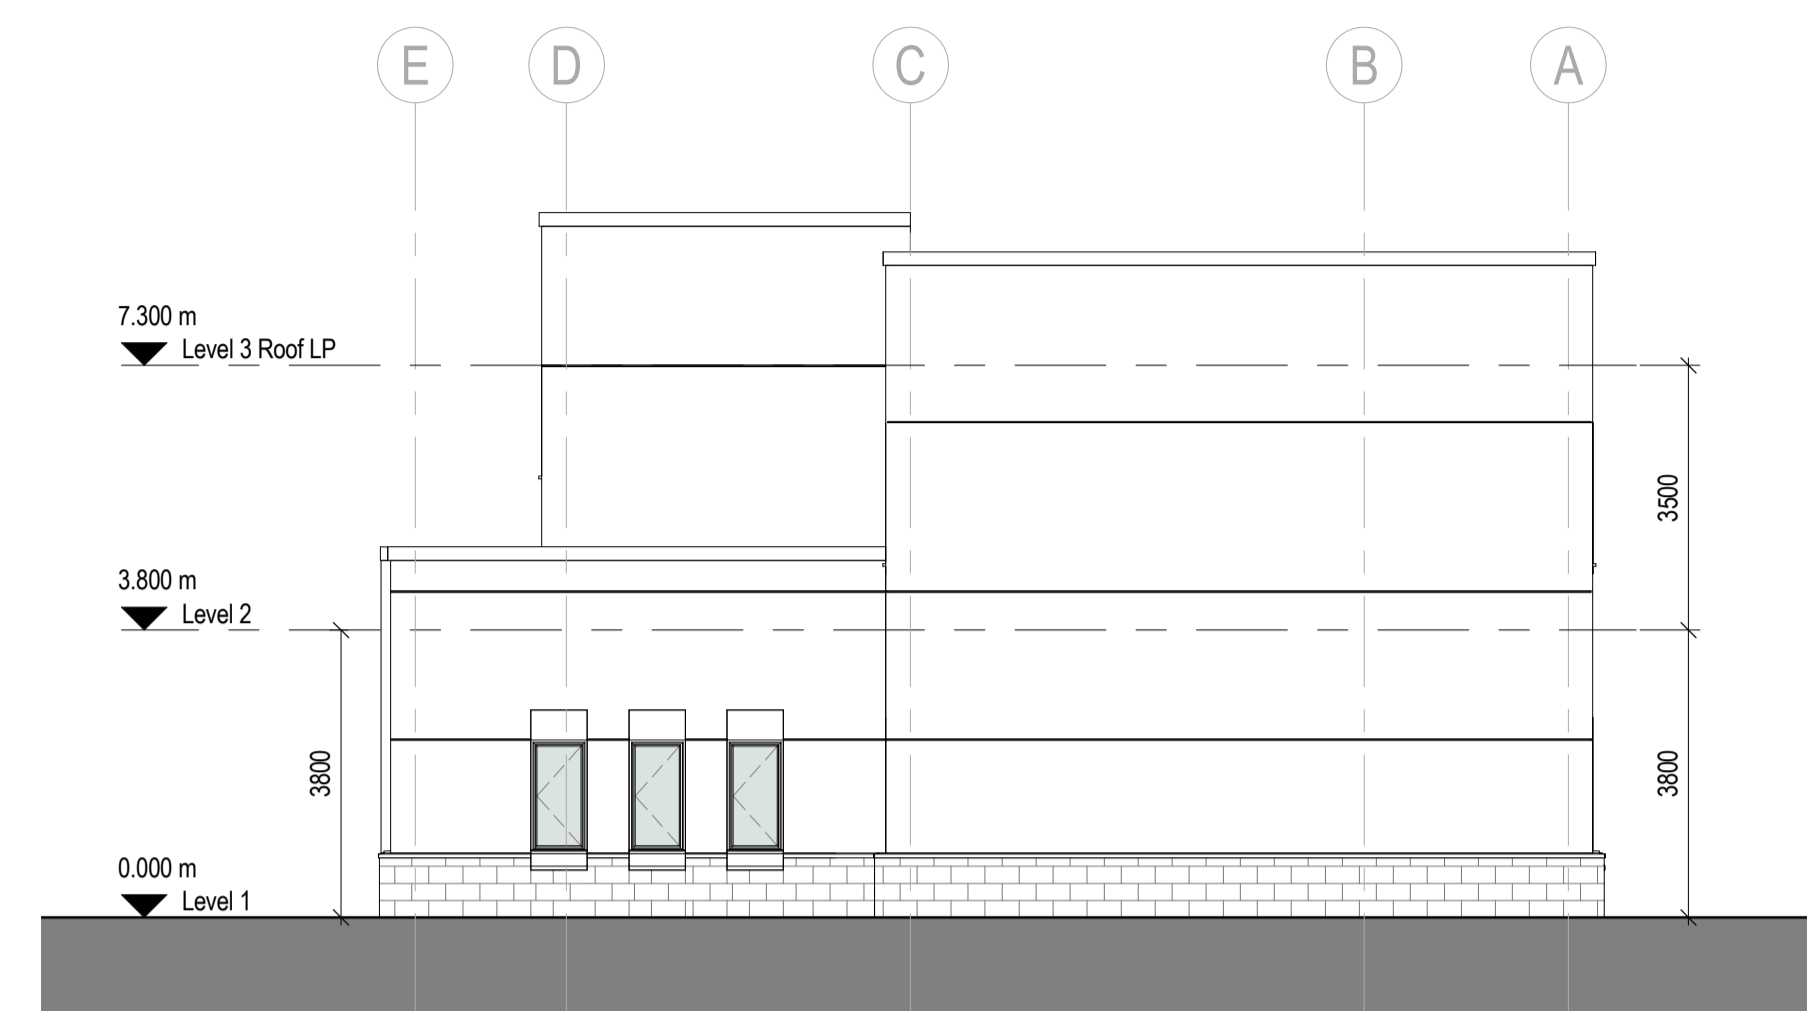

East Elevation

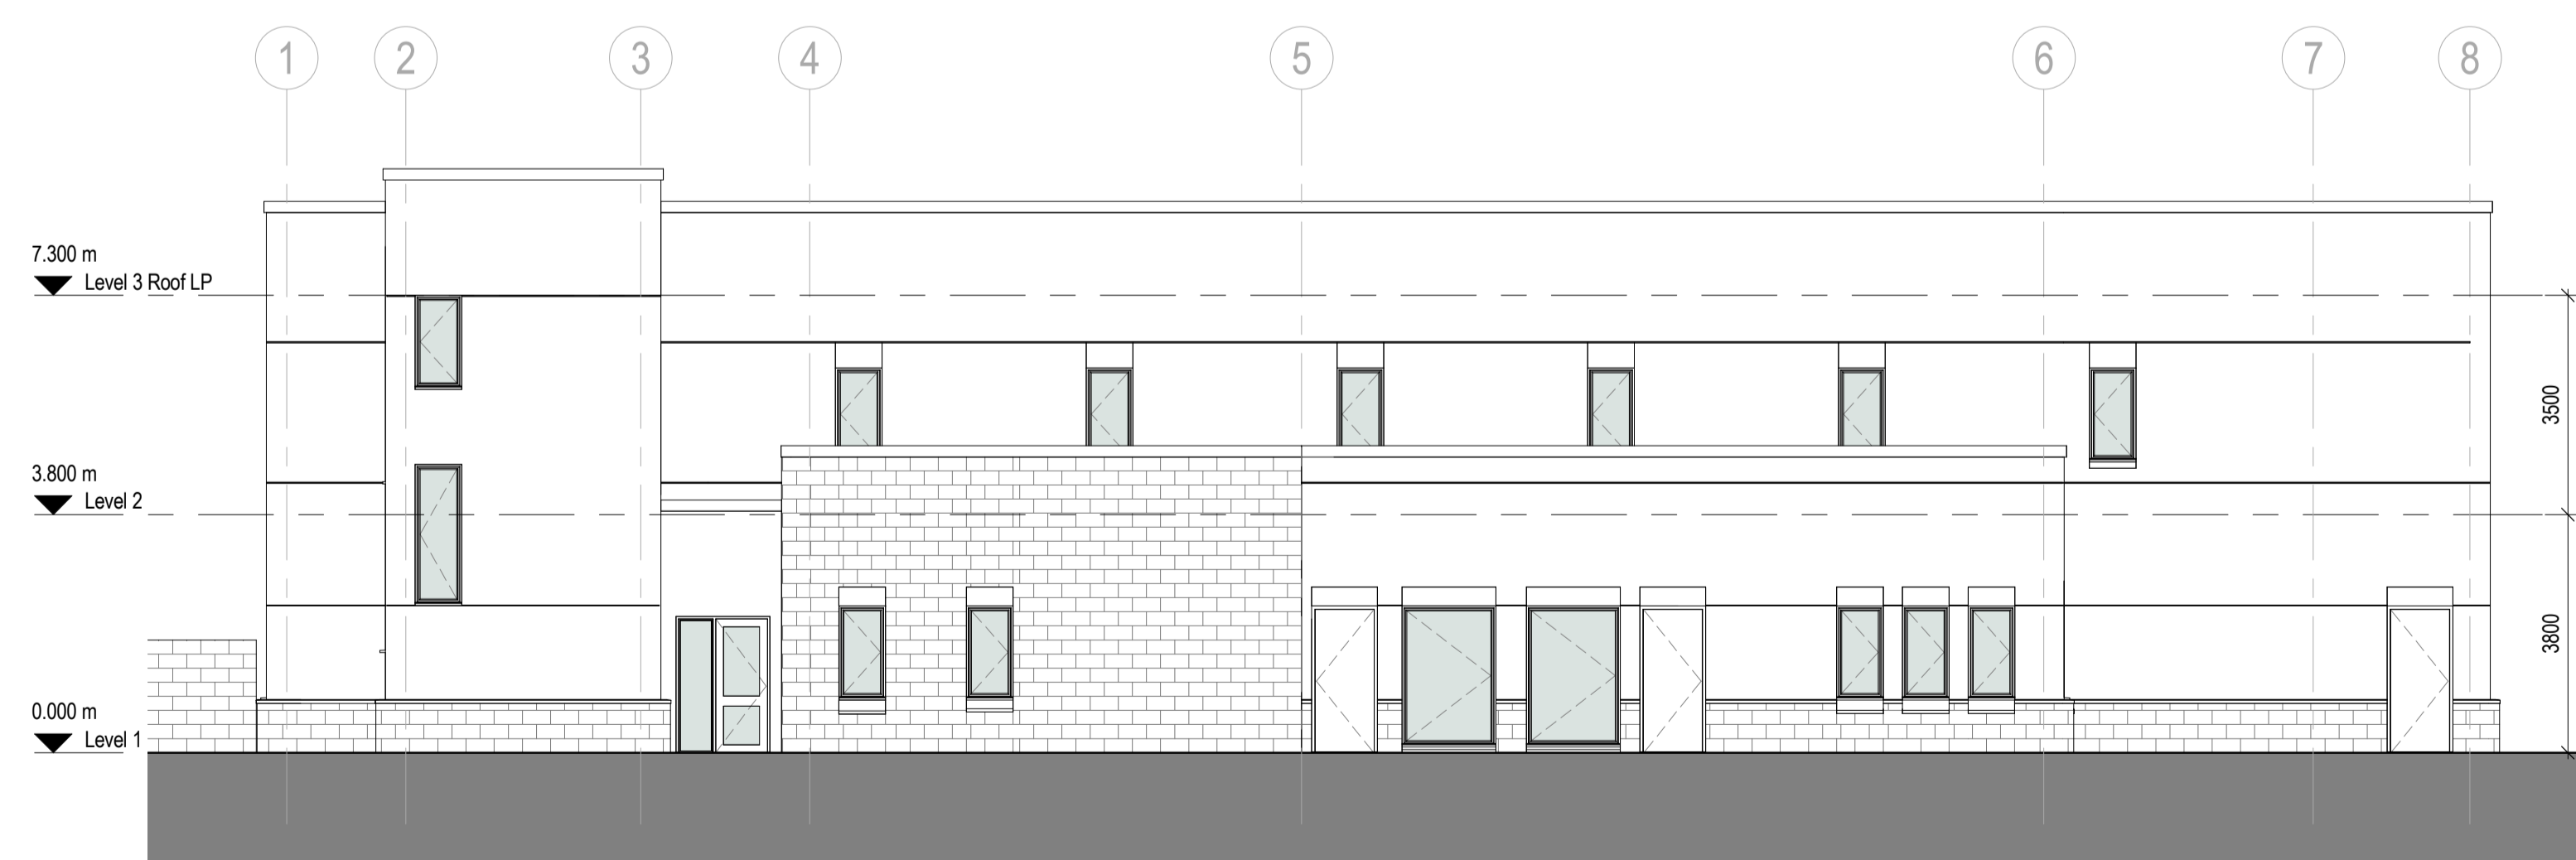

South Elevation

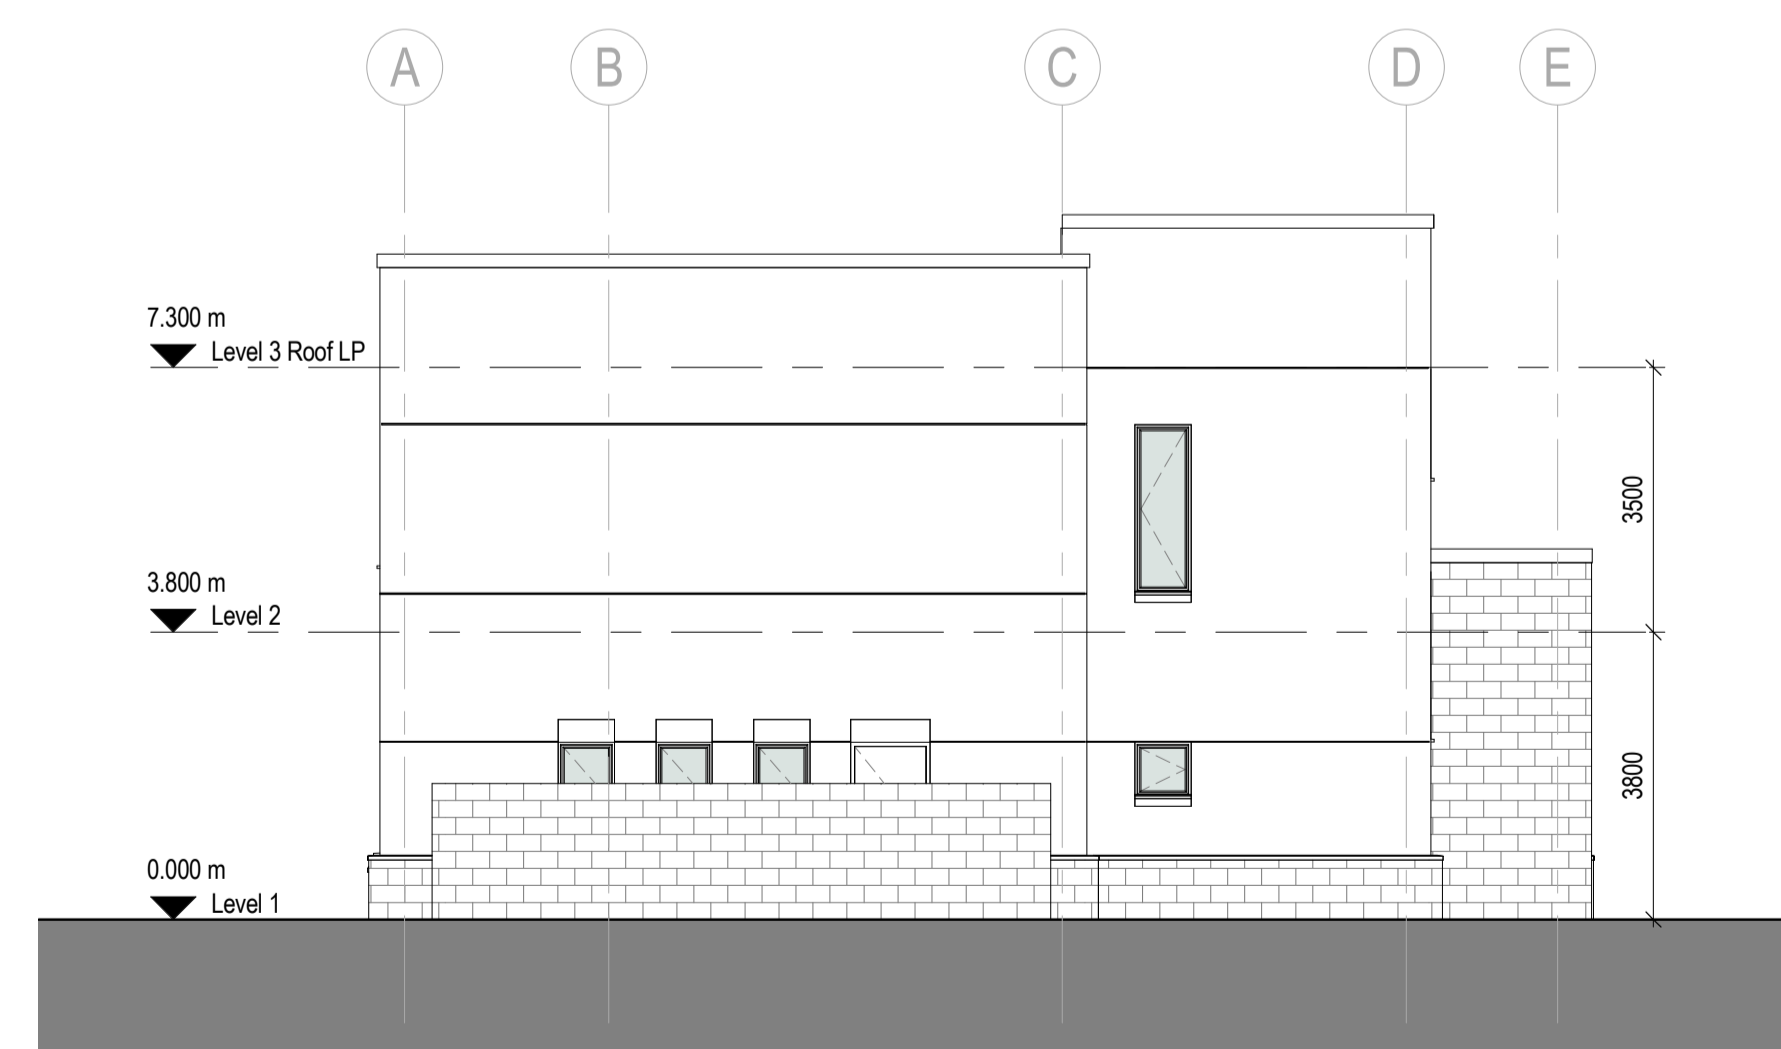

West Elevation

PI	02/07/17	Initial Issue	EH	EH				
Rev	Date	Comment	Drawn	Check				
SCALE	1 : 100	@ A1	CONSULTANT PROJECT NUMBER n/a					
MEASUREMENTS NOT TO BE OBTAINED BY SCALING ALL DIMENSIONS TO BE CHECKED ON SITE								
STATUS	SUITABLE FOR							
 part of the fulcro group								
© 2017 metz architects ltd B203, LCB Depot, 31 Rutland Street, Leicester, UK, LE1 1RE Tel: +44 (0) 116 261 6868 e-mail: <a href="mailto:mail@metz.uk.com">mail@metz.uk.com</a> Web: <a href="http://www.metz.uk.com">http://www.metz.uk.com</a>								
PROJECT	Four Dormitory Complex East Healey St, Champaign, IL East Dormitory							
TITLE	Proposed Building Elevations							
CLIENT	Prairie Sky Consulting LLC TEST PROJECT							
DRAWING NUMBER	Project	Originator	Volume	Level	File Type	Role	Identifier	REVISION
FD-MZA-ED-ZZ-DR-A-0111								P1

