


C1 Level 2 Floor Plan
1 : 100

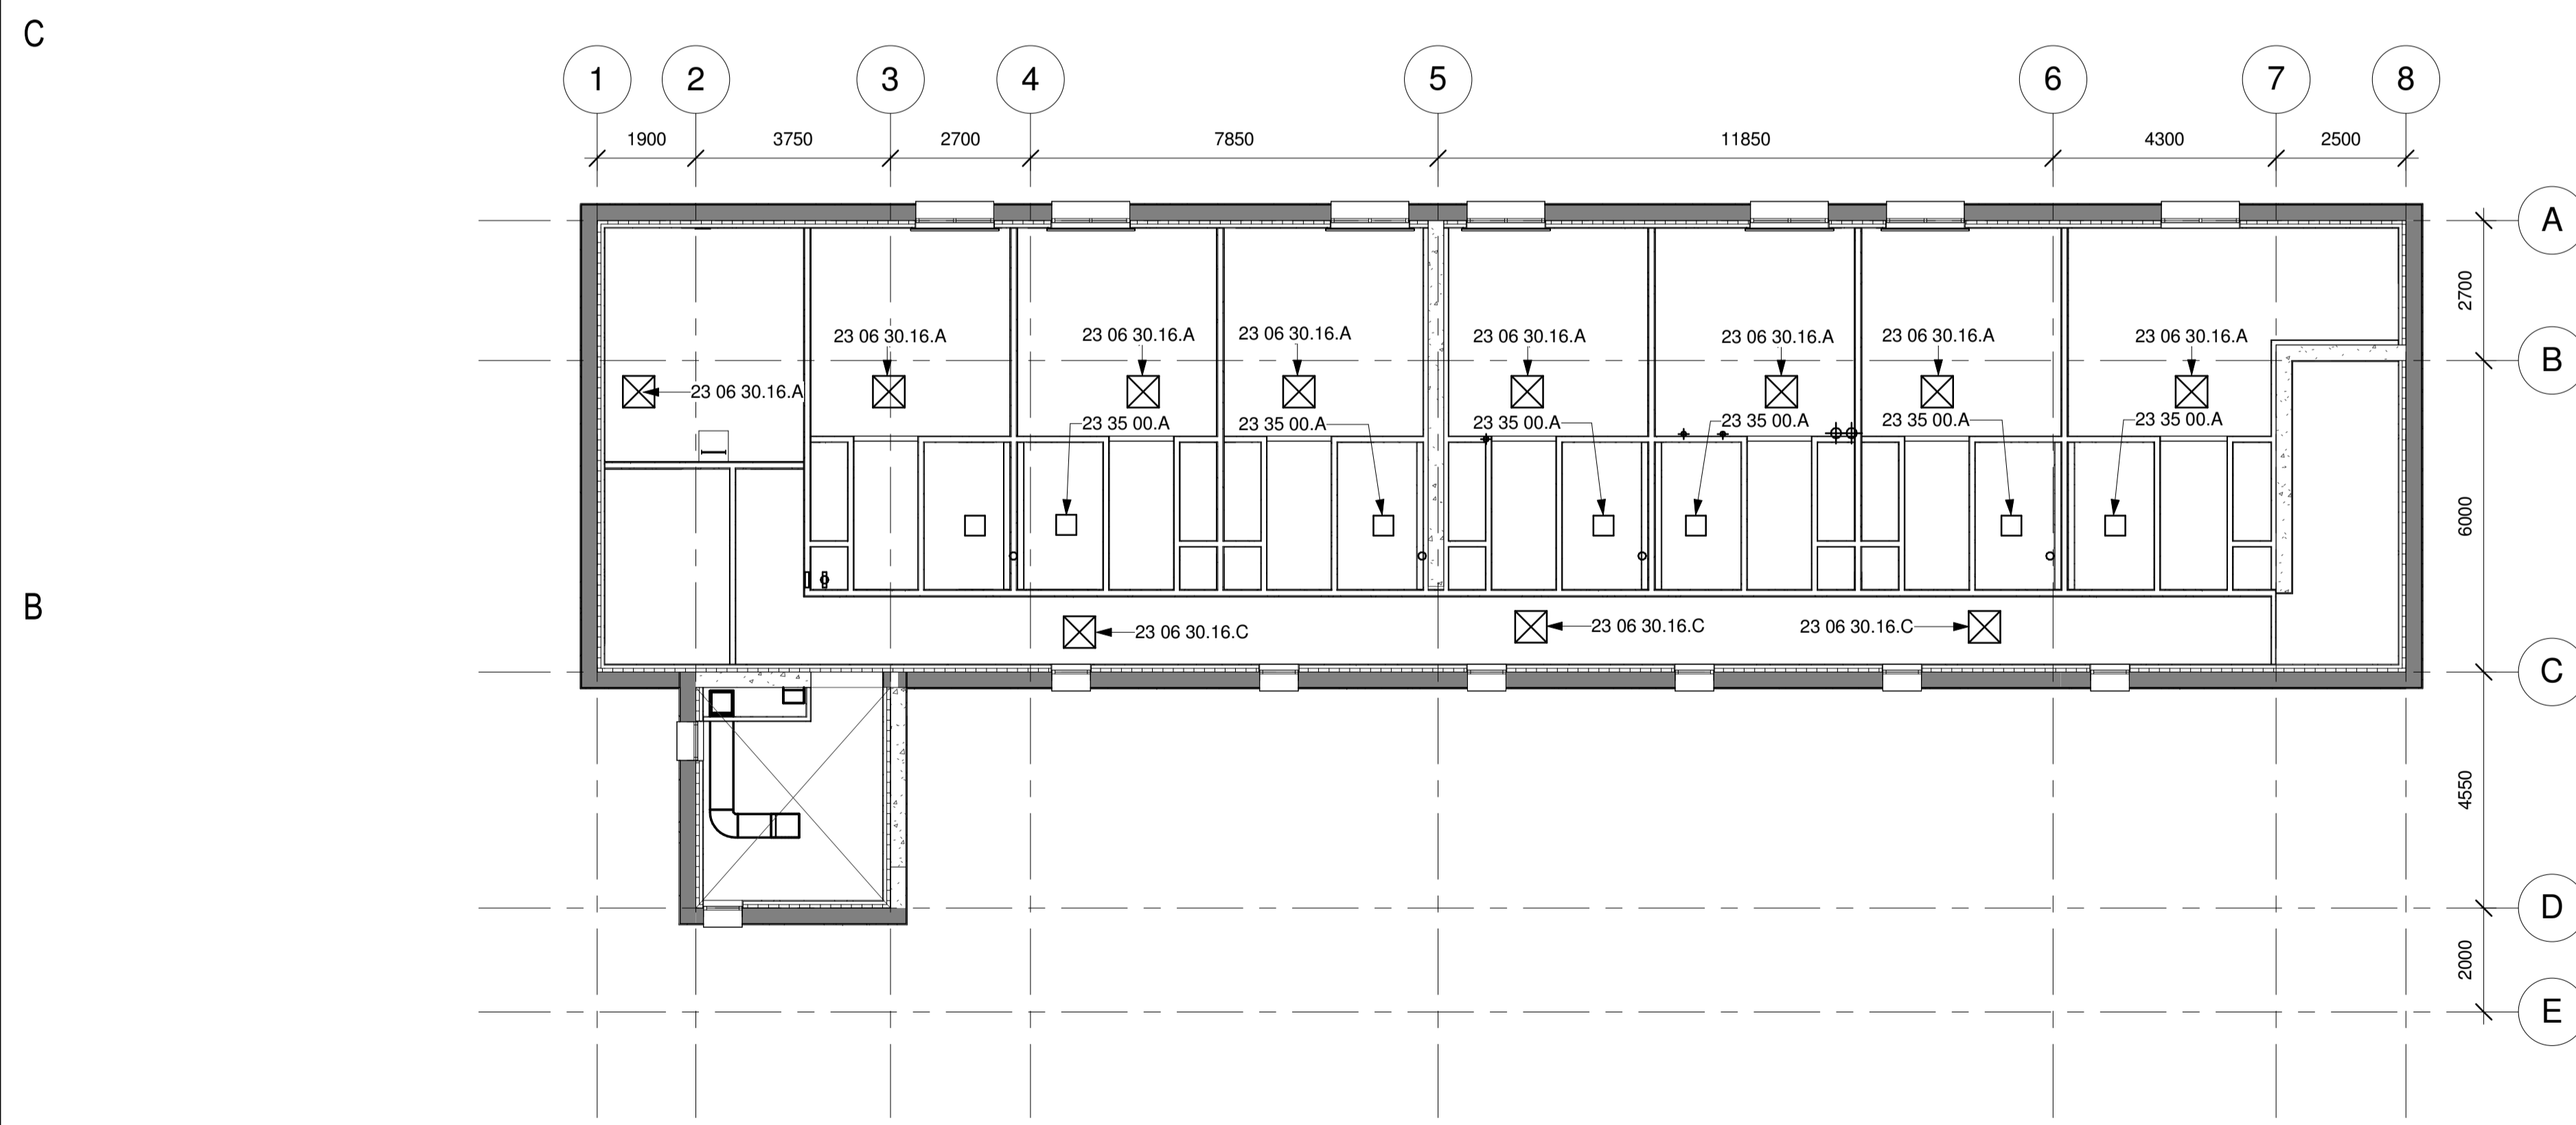

A1 Level 2 Ceiling Plan
1 : 100

Keynote	Family
12 48 16.A	Floor_Grille
23 06 30.16.A	Supply Diffuser
23 06 30.16.B	Supply Diffuser
23 06 30.16.C	Supply Diffuser
23 06 70.13.A	Air Handling Unit
23 35 00.A	Ceiling-Exhaust-SP-A
23 36 16.A	VAV Unit
23 82 23.A	Intake Hood

MMA ENVIRONMENTAL
M&E Consulting Engineers

4E Fingal Bay Business Park
Balbriggan
Co. Dublin
K32 HNS2
Ireland

Email: info@mma.ie
Phone: +353 1 6905040
Web: www.mma.ie

CERTIFIED
Net
MANAGEMENT SYSTEM

NSAI Quality Management System
NSAI Certified

ACEI ASSOCIATION OF CONSULTING ENGINEERS OF IRELAND

Four Dormitory Complex
East Healy Street,
Champaign,
Illinois,
USA

Prairie Sky Consulting

1104 Parkview Drive
Mahomet
Illinois
USA 61853

Email: bill_east@prairieskyconsulting.com
Phone: 309 - 807 - 1519
Web: www.prairieskyconsulting.com/

REV	DATE	DESCRIPTION
3	21.07.17	Final Issue
2	11.07.17	Keynote Revised
1	23.06.17	Issued for Information

PROJECT NUMBER	East Dormitory
DRAWN BY	R.K.
CHECKED BY	B.E.
SCALE (@ A1)	1 : 100
DATE	05/26/17
STATUS	Final Issue
REVISION	3

PROJECT
Four Dormitory Complex

TITLE
Level 2 Plans

MMH102

SHEET 2 OF 5

THIS DESIGN IS NOT INTENDED TO MEET THE BUILDING CODES OR REGULATIONS OF ANY SPECIFIC COUNTRY OR JURISDICTION.

SOME COMPONENTS HAVE BEEN OMITTED AS THE DESIGN WAS MODELLED EXCLUSIVELY USING OUT OF THE BOX REVIT FAMILIES.

THIS DRAWING IS THE PROPERTY OF MMA ENVIRONMENTAL AND SHALL NOT BE USED, REPRODUCED OR DISCLOSED TO ANYONE WITHOUT THE PRIOR WRITTEN PERMISSION OF MMA ENVIRONMENTAL.