


NOTES
This drawing contains the following files:

This drawing to be viewed in conjunction with:
FD-MZA-ED-ZZ-SH-A-0121 Proposed FF&E Schedule

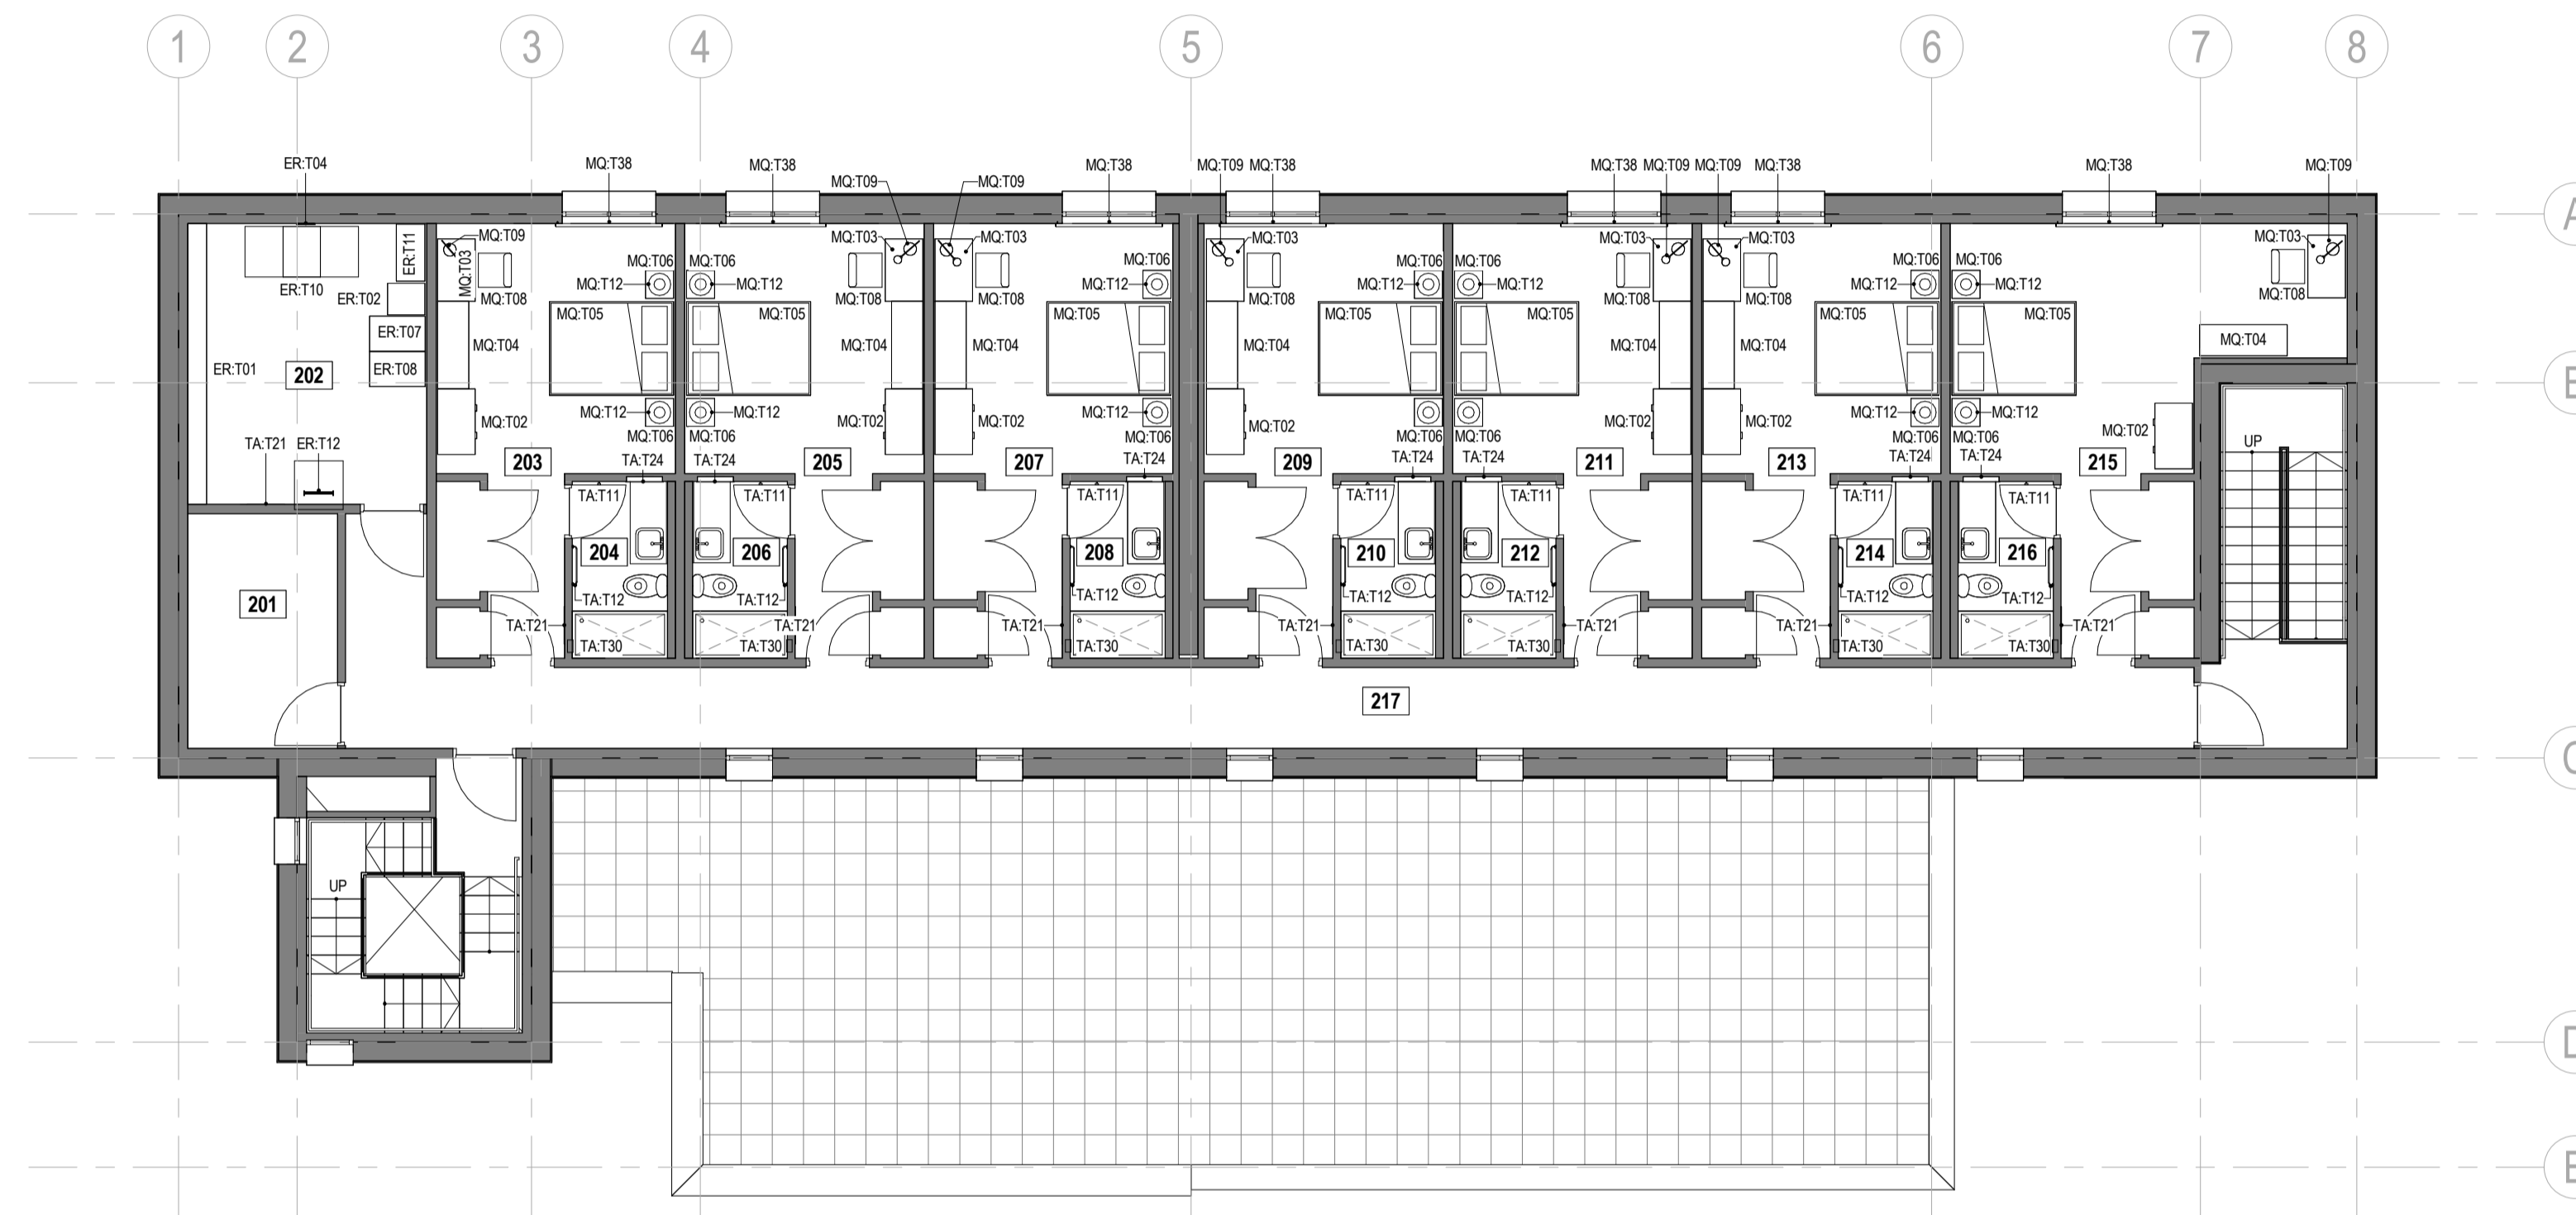

FF&E Legend	
Type Mark	Description
ER.T01	Emergency cabinet
ER.T02	1 no. locker
ER.T04	Clock
ER.T07	Filing cabinet 5 drawer
ER.T08	Safe
ER.T10	Safe cabinet
ER.T11	Storage cabinet
ER.T12	Roof access ladder
EX.T01	Treadmill gym machine
EX.T02	Elliptical gym machine
EX.T03	Stairclimber gym machine
EX.T04	Exercise bike gym machine
EX.T05	Multigym
EX.T06	Dumbbell rack
EX.T07	Lifting bench
KT.T02	Microwave
KT.T04	Dryer
KT.T05	Washing machine
KT.T07	Ice machine
KT.T08	Electric cooker hob
KT.T09	Integrated refrigerator
KT.T10	Integrated electric cooker
KT.T11	Cooker hood
KT.T12	Domestic dishwasher
KT.T15	Freestanding tall refrigerator
KT.T16	Freestanding tall freezer
KT.T17	Commercial refrigerator
MQ.T01	Snooker table
MQ.T02	Wardrobe
MQ.T03	Study desk
MQ.T04	Dresser with drawers
MQ.T05	Double bed
MQ.T06	Bedside table
MQ.T07	Cantilever chair
MQ.T08	Swivel desk chair
MQ.T09	Desk lamp c/w 1 standard bulb
MQ.T10	Two person sofa
MQ.T12	Table lamp c/w 1 standard bulb dimmable
MQ.T13	Table lamp c/w 1 candle style bulb
MQ.T14	Two person sofa
MQ.T15	Modular shelving
MQ.T16	Modular shelving
MQ.T17	Modular shelving
MQ.T18	Coffee table
MQ.T20	Wall mounted plasma TV
MQ.T21	Wall to wall mirror
MQ.T22	Cantilever chair
MQ.T23	Cantilever chair
MQ.T24	Armchair
MQ.T26	Rectangular dining table
MQ.T27	Square coffee table
MQ.T28	Bookshelves
MQ.T29	Cantilever chair
MQ.T30	Bar stool
MQ.T31	Cantilever stool
MQ.T32	Stacking chair
MQ.T33	Bistro table
MQ.T34	Blackout blind
MQ.T35	Sideboard
MQ.T36	3 no. locker
MQ.T37	Circular dining table
MQ.T38	Blackout blind
MQ.T39	Blackout blind
MQ.T41	Wall to wall mirror
TA.T11	Clothes hook
TA.T12	Towel rail
TA.T21	Full height mirror
TA.T24	Recessed medicine cabinet
TA.T30	Recessed soap holder
TA.T40	Grab rail

PI	02/07/17	Initial Issue	EH	EH
Rev	Date	Comment	Drawn	Check
SCALE	1 : 100	@ A1	CONSULTANT PROJECT NUMBER n/a	
MEASUREMENTS NOT TO BE OBTAINED BY SCALING ALL DIMENSIONS TO BE CHECKED ON SITE				
STATUS	SUITABLE FOR	INFORMATION		
 part of the fulcro group				
<small>© 2017 metz architects ltd B203, LCB Depot, 31 Rutland Street, Leicester, UK. LE1 1RE Tel: +44 (0) 116 261 6868 e-mail: mail@metz.uk.com Web: http://www.metz.uk.com</small>				
PROJECT	Four Dormitory Complex East Healey St, Champaign, IL East Dormitory			
TITLE	Proposed Level 2 FF&E Plan			
CLIENT	Prairie Sky Consulting LLC TEST PROJECT			
DRAWING NUMBER	Project - Originator - Volume - Level - File Type - Role - Identifier	REVISION		
FD-MZA-ED-02-DR-A-0121		P1		

