


East Dormitory Window Schedule									
Room Number	Room Name	Window Number (Mark)	Window Type (Type Mark)	Rough Opening		Security Rating / Window Rating	Glass Type	OPE Number	Remarks
				Width	Height				
Level 1									
101	Exercise Room	W101	WD-T02	1500	1500	1123 + BLAST	See note #1	G-1	For window size see note #2
113	Food Storage	W102	WD-T02	1500	1500	1123 + BLAST	See note #1	G-1	For window size see note #2
118	Recreation/Dining Room	W103	WD-T01	744	1500	1123 + BLAST	See note #1	B-1	For window size see note #2
118	Recreation/Dining Room	W104	WD-T01	744	1500	1123 + BLAST	See note #1	B-1	For window size see note #2
118	Recreation/Dining Room	W105	WD-T01	744	1500	1123 + BLAST	See note #1	B-1	For window size see note #2
118	Recreation/Dining Room	W106	WD-T01	744	1500	1123 + BLAST	See note #1	B-1	For window size see note #2
118	Recreation/Dining Room	W107	WD-T01	744	1500	1123 + BLAST	See note #1	B-1	For window size see note #2
118	Recreation/Dining Room	W108	WD-T01	744	1500	1123 + BLAST	See note #1	B-1	For window size see note #2
118	Recreation/Dining Room	W109	WD-T04	1500	2250	1123 + BLAST	See note #1	A-1	For window size see note #2
118	Recreation/Dining Room	W110	WD-T04	1500	2250	1123 + BLAST	See note #1	A-1	For window size see note #2
121	Living Room	W111	WD-T01	744	1500	1123 + BLAST	See note #1	B-1	For window size see note #2
121	Living Room	W112	WD-T01	744	1500	1123 + BLAST	See note #1	B-1	For window size see note #2
101	Exercise Room	W115	WD-T01	744	1500	1123 + BLAST	See note #1	B-1	For window size see note #2
101	Exercise Room	W116	WD-T01	744	1500	1123 + BLAST	See note #1	B-1	For window size see note #2
101	Exercise Room	W117	WD-T01	744	1500	1123 + BLAST	See note #1	B-1	For window size see note #2
125	Stair 1	W119	WD-T03	744	744	1123 + BLAST	See note #1	E-1	For window size see note #2
125	Stair 1	W120	WD-T05	744	2250	1123 + BLAST	See note #1	C-1	For window size see note #2
123	Entry	W132	WD-T07	1500	2192	1123 + BLAST	See note #1	132-R	For window size see note #2

Level 2									
218	Stair 1	114	WD-T05	744	2250	1123 + BLAST	See note #1	C-1	For window size see note #2
203	Bedroom	201	WD-T02	1500	1500	1123 + BLAST	See note #1	G-1	For window size see note #2
205	Bedroom	202	WD-T02	1500	1500	1123 + BLAST	See note #1	G-1	For window size see note #2
207	Bedroom	203	WD-T02	1500	1500	1123 + BLAST	See note #1	G-1	For window size see note #2
209	Bedroom	204	WD-T02	1500	1500	1123 + BLAST	See note #1	G-1	For window size see note #2
211	Bedroom	205	WD-T02	1500	1500	1123 + BLAST	See note #1	G-1	For window size see note #2
213	Bedroom	206	WD-T02	1500	1500	1123 + BLAST	See note #1	G-1	For window size see note #2
215	Bedroom	207	WD-T02	1500	1500	1123 + BLAST	See note #1	G-1	For window size see note #2
217	Hall	208	WD-T01	744	1500	1123 + BLAST	See note #1	B-1	For window size see note #2
217	Hall	209	WD-T01	744	1500	1123 + BLAST	See note #1	B-1	For window size see note #2
217	Hall	210	WD-T01	744	1500	1123 + BLAST	See note #1	B-1	For window size see note #2
217	Hall	211	WD-T01	744	1500	1123 + BLAST	See note #1	B-1	For window size see note #2
217	Hall	212	WD-T01	744	1500	1123 + BLAST	See note #1	B-1	For window size see note #2
217	Hall	213	WD-T01	744	1500	1123 + BLAST	See note #1	B-1	For window size see note #2
218	Stair 1	214	WD-T01	744	1500	1123 + BLAST	See note #1	B-1	For window size see note #2

Grand total: 33

NOTES  
This drawing contains the following files:  
  
This drawing to be viewed in conjunction with:  
FD-MZA-ED-01-DR-A-0111 Proposed Level 1 GA Plan  
FD-MZA-ED-02-DR-A-0111 Proposed Level 2 GA Plan

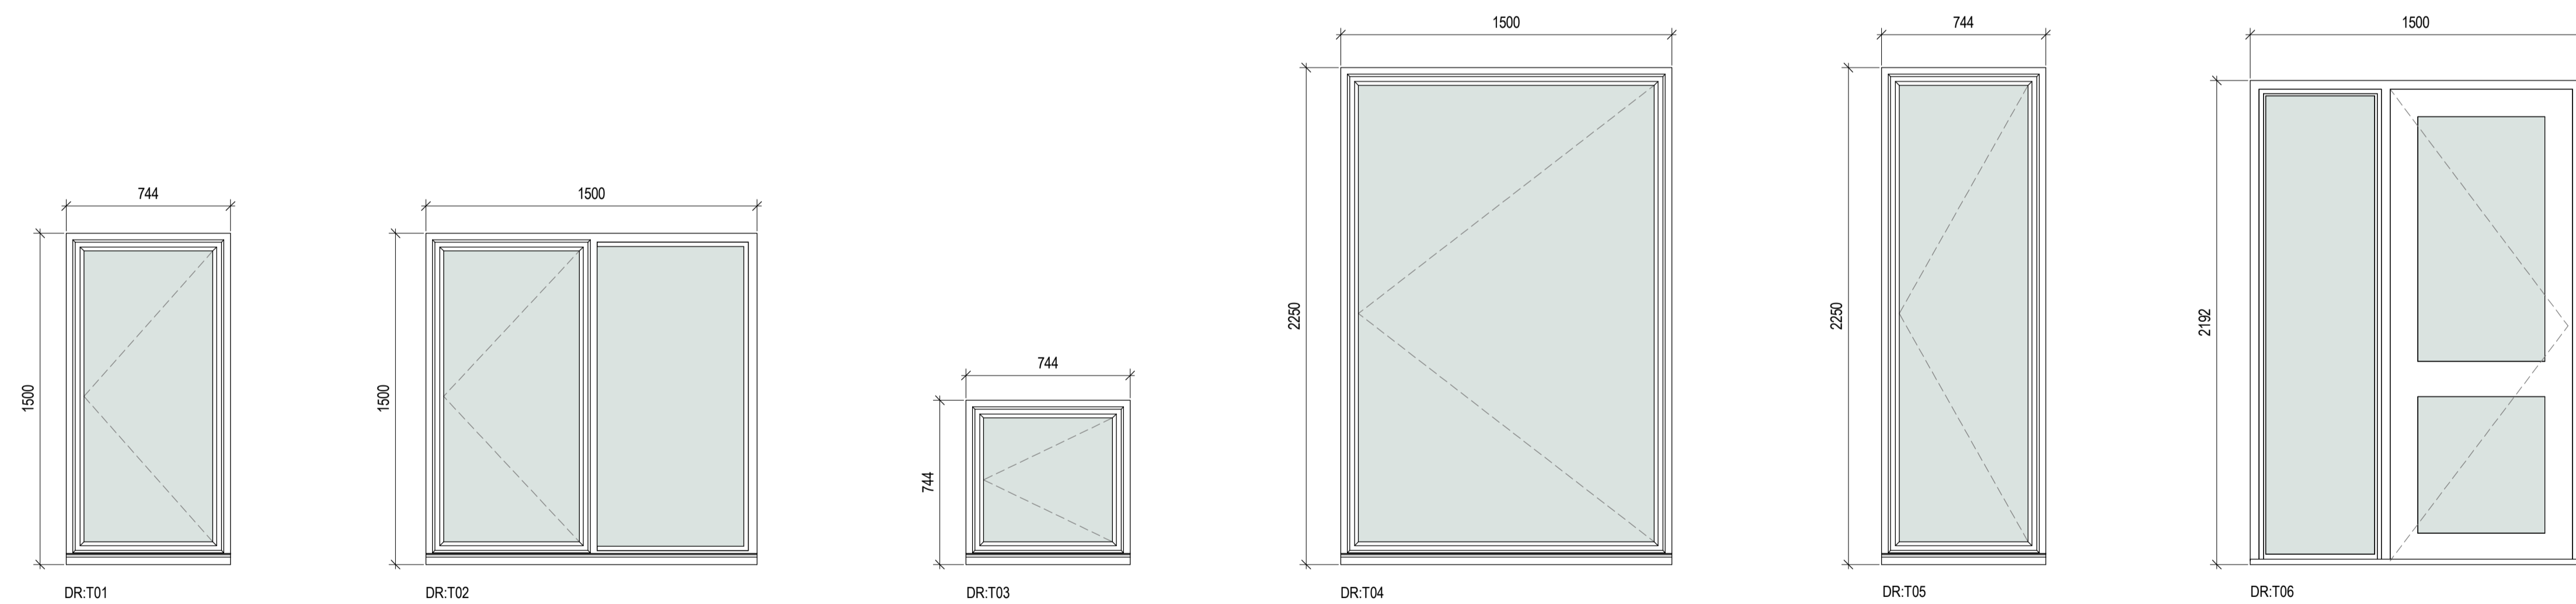

Window Types Legend

1 : 20

PI	02/01/17	Initial Issue	EH
Rev	Date	Comment	Drawn   Check
SCALE	1 : 20	@ A1	CONSULTANT PROJECT NUMBER n/a
MEASUREMENTS NOT TO BE OBTAINED BY SCALING ALL DIMENSIONS TO BE CHECKED ON SITE			
STATUS	SUITABLE FOR	INFORMATION	
 part of the fulcro group © 2017 metz architects ltd B203, LCB Depot, 31 Rutland Street, Leicester, UK. LE1 1RE Tel : +44 (0) 116 261 6868 e-mail: mail@metz.uk.com Web: http://www.metz.uk.com			
PROJECT	Four Dormitory Complex East Healey St, Champaign, IL East Dormitory		
TITLE	Proposed Window Schedule and Types		
CLIENT	Prairie Sky Consulting LLC TEST PROJECT		
DRAWING NUMBER	Project - Originator - Volume - Level - File Type - Role - Identifier	REVISION	
	FD-MZA-ED-ZZ-SH-A-0700		P1

