


NOTES
This drawing contains the following files:

This drawing to be viewed in conjunction with:
FD-MZA-ED-ZZ-SH-A-0121 Proposed FF&E Schedule

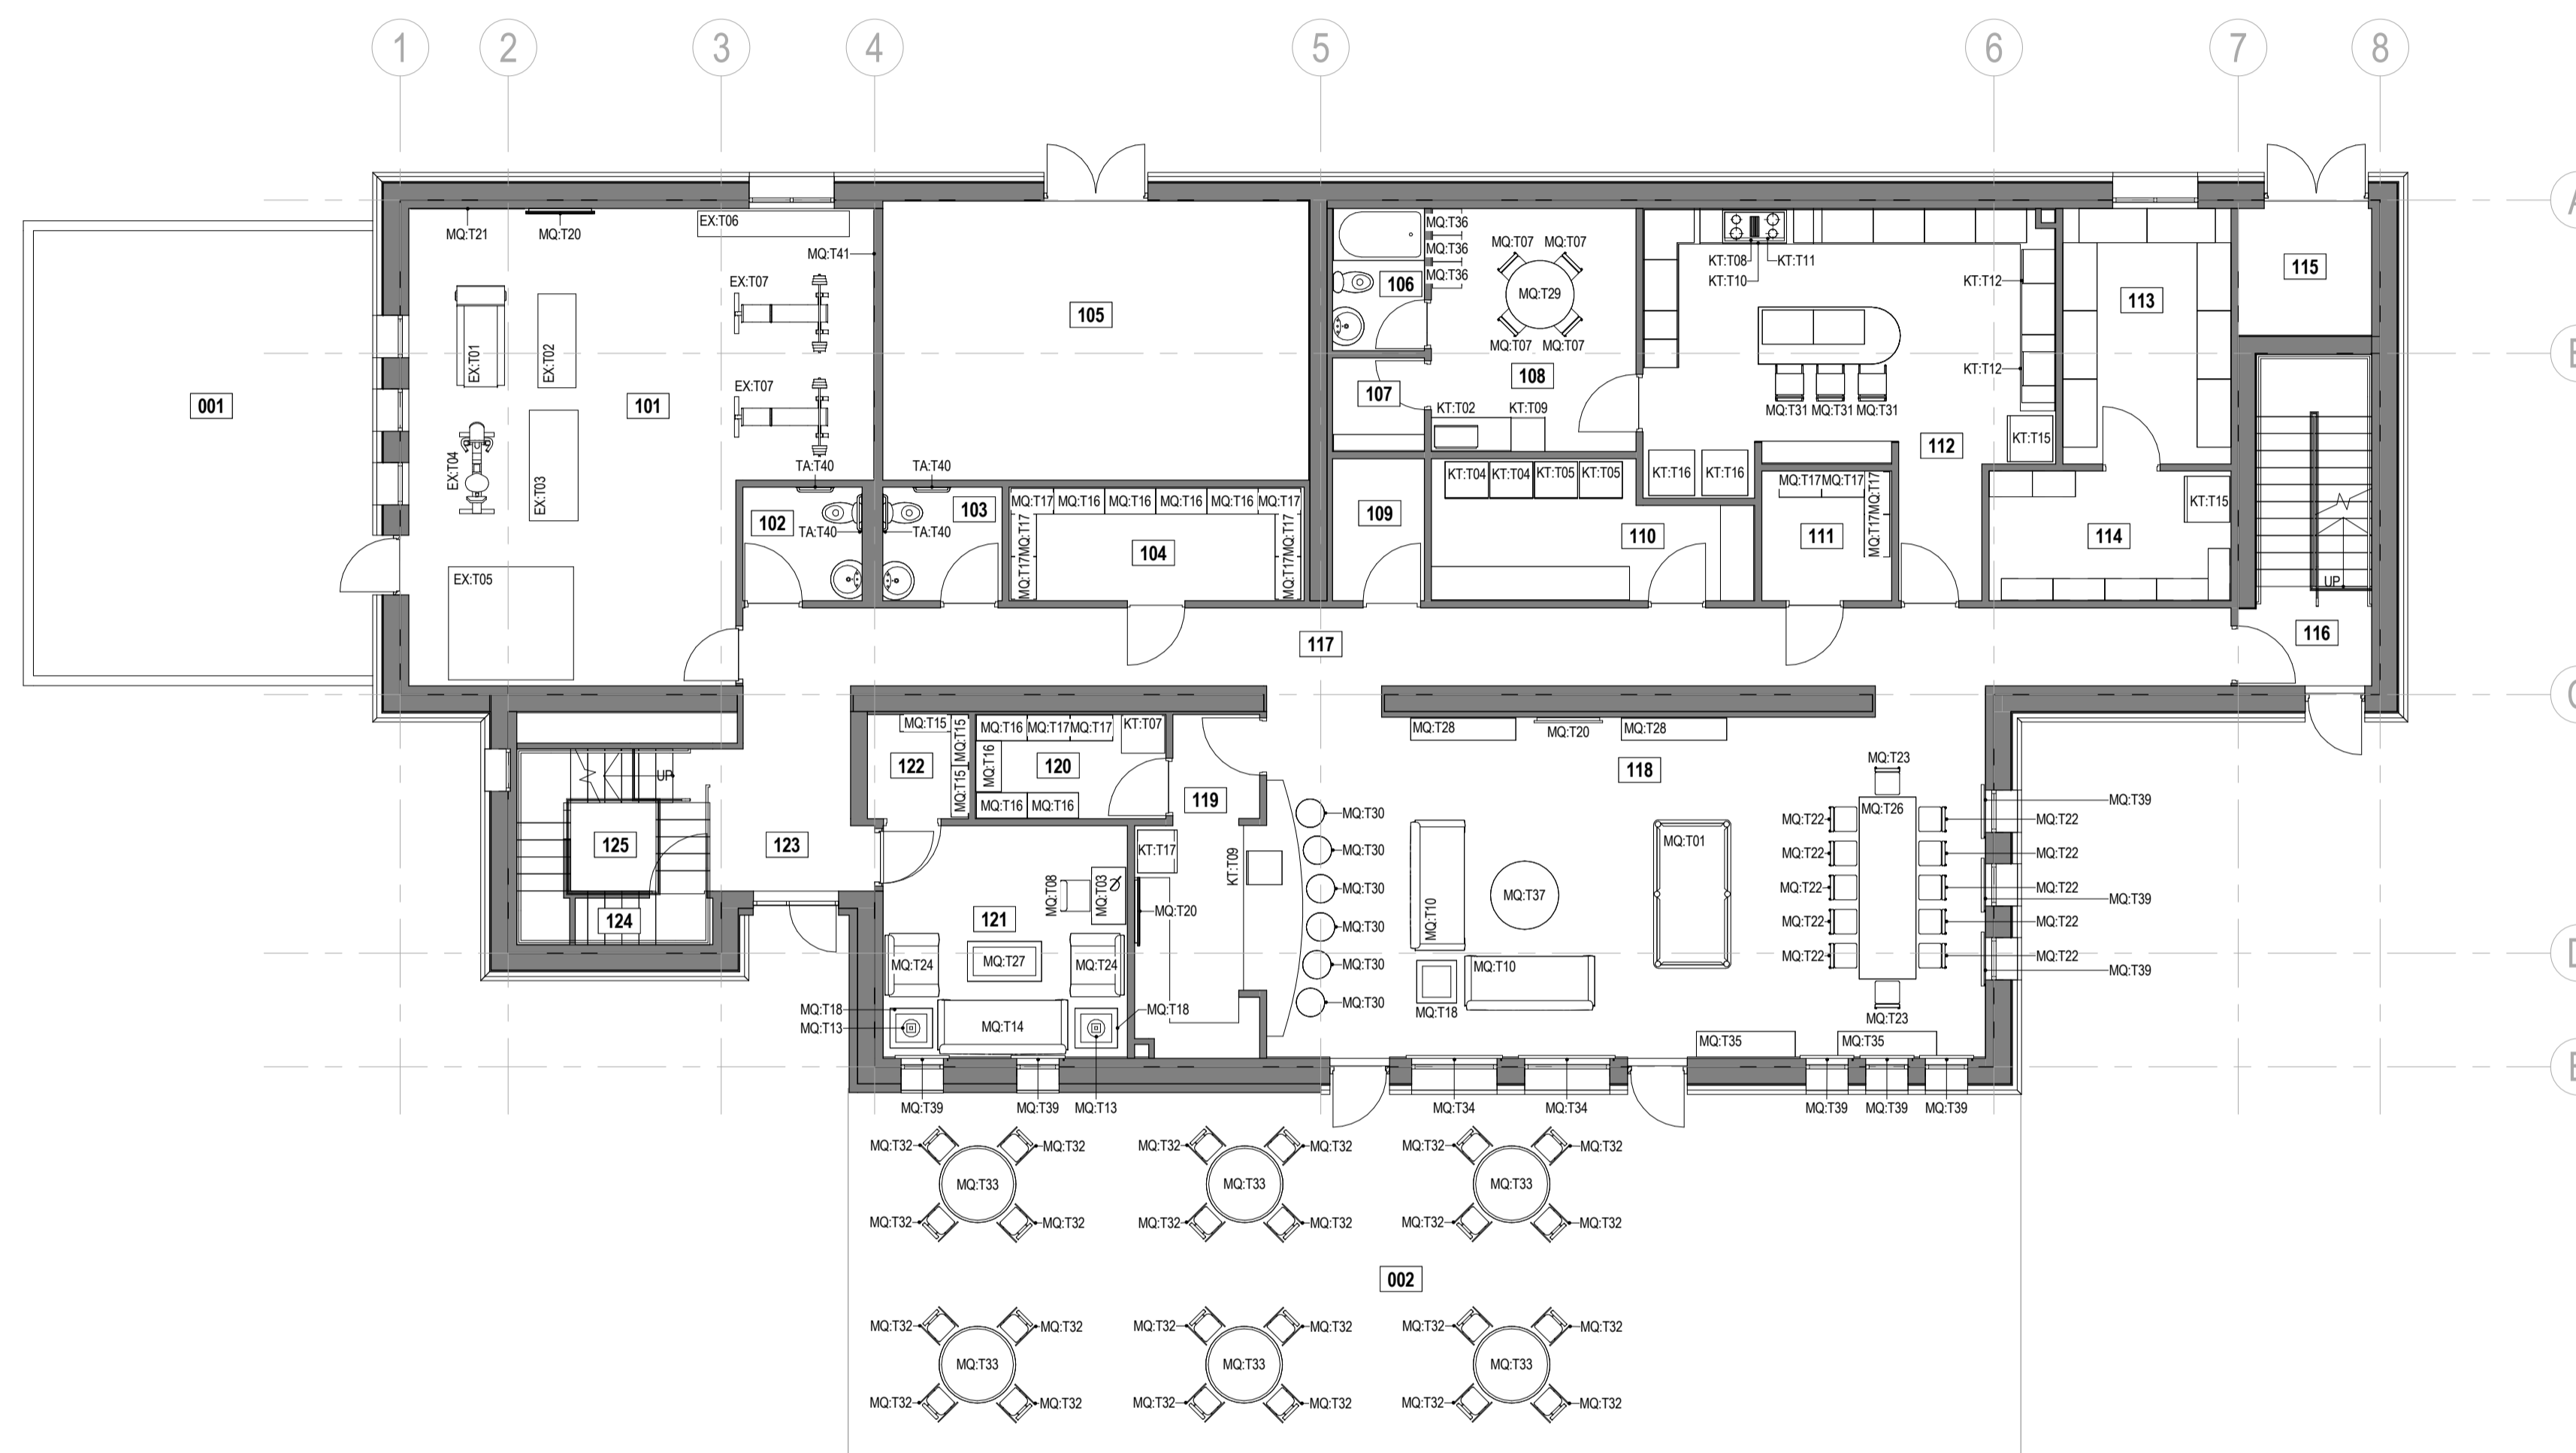

FF&E Legend	
Type Mark	Description
ER-T01	Emergency cabinet
ER-T02	1 no. locker
ER-T04	Clock
ER-T07	Filing cabinet 5 drawer
ER-T08	Safe
ER-T10	Safe cabinet
ER-T11	Storage cabinet
ER-T12	Roof access ladder
EX-T01	Treadmill gym machine
EX-T02	Elliptical gym machine
EX-T03	Stairclimber gym machine
EX-T04	Exercise bike gym machine
EX-T05	Multigym
EX-T06	Dumbbell rack
EX-T07	Lifting bench
KT-T02	Microwave
KT-T04	Dryer
KT-T05	Washing machine
KT-T07	Ice machine
KT-T08	Electric cooker hob
KT-T09	Integrated refrigerator
KT-T10	Integrated electric cooker
KT-T11	Cooker hood
KT-T12	Domestic dishwasher
KT-T15	Freestanding tall refrigerator
KT-T16	Freestanding tall freezer
KT-T17	Commercial refrigerator
MQ-T01	Snooker table
MQ-T02	Wardrobe
MQ-T03	Study desk
MQ-T04	Dresser with drawers
MQ-T05	Double bed
MQ-T06	Bedside table
MQ-T07	Cantilever chair
MQ-T08	Swivel desk chair
MQ-T09	Desk lamp c/w 1 standard bulb
MQ-T10	Two person sofa
MQ-T12	Table lamp c/w 1 standard bulb dimmable
MQ-T13	Table lamp c/w 1 candle style bulb
MQ-T14	Two person sofa
MQ-T15	Modular shelving
MQ-T16	Modular shelving
MQ-T17	Modular shelving
MQ-T18	Coffee table
MQ-T20	Wall mounted plasma TV
MQ-T21	Wall to wall mirror
MQ-T22	Cantilever chair
MQ-T23	Cantilever chair
MQ-T24	Armchair
MQ-T26	Rectangular dining table
MQ-T27	Square coffee table
MQ-T28	Bookshelves
MQ-T29	Cantilever chair
MQ-T30	Bar stool
MQ-T31	Cantilever stool
MQ-T32	Stacking chair
MQ-T33	Bistro table
MQ-T34	Blackout blind
MQ-T35	Sideboard
MQ-T36	3 no. locker
MQ-T37	Circular dining table
MQ-T38	Blackout blind
MQ-T39	Blackout blind
MQ-T41	Wall to wall mirror
TA-T11	Clothes hook
TA-T12	Towel rail
TA-T21	Full height mirror
TA-T24	Recessed medicine cabinet
TA-T30	Recessed soap holder
TA-T40	Grab rail

P1	02/01/17	Initial Issue	EH
Rev	Date	Comment	Drawn Check

SCALE: 1 : 100 @ A1 CONSULTANT PROJECT NUMBER n/a

MEASUREMENTS NOT TO BE OBTAINED BY SCALING
ALL DIMENSIONS TO BE CHECKED ON SITE

STATUS: S2 SUITABLE FOR INFORMATION

metzarchitects
part of the fulcro group

© 2017 metz architects ltd
B203, LCB Depot, 31 Rutland Street, Leicester, UK. LE1 1RE
Tel: +44 (0) 116 261 6868 e-mail: mail@metz.uk.com Web: <http://www.metz.uk.com>

PROJECT: Four Dormitory Complex
East Healey St, Champaign, IL
East Dormitory

TITLE: Proposed Level 1 FF&E Plan

CLIENT: Prairie Sky Consulting LLC
TEST PROJECT

DRAWING NUMBER: FD-MZA-ED-01-DR-A-0121 P1

REVISION: Project - Originator - Volume - Level - File Type - Role - Identifier

